


# Information Collected at Typical Borehole Location

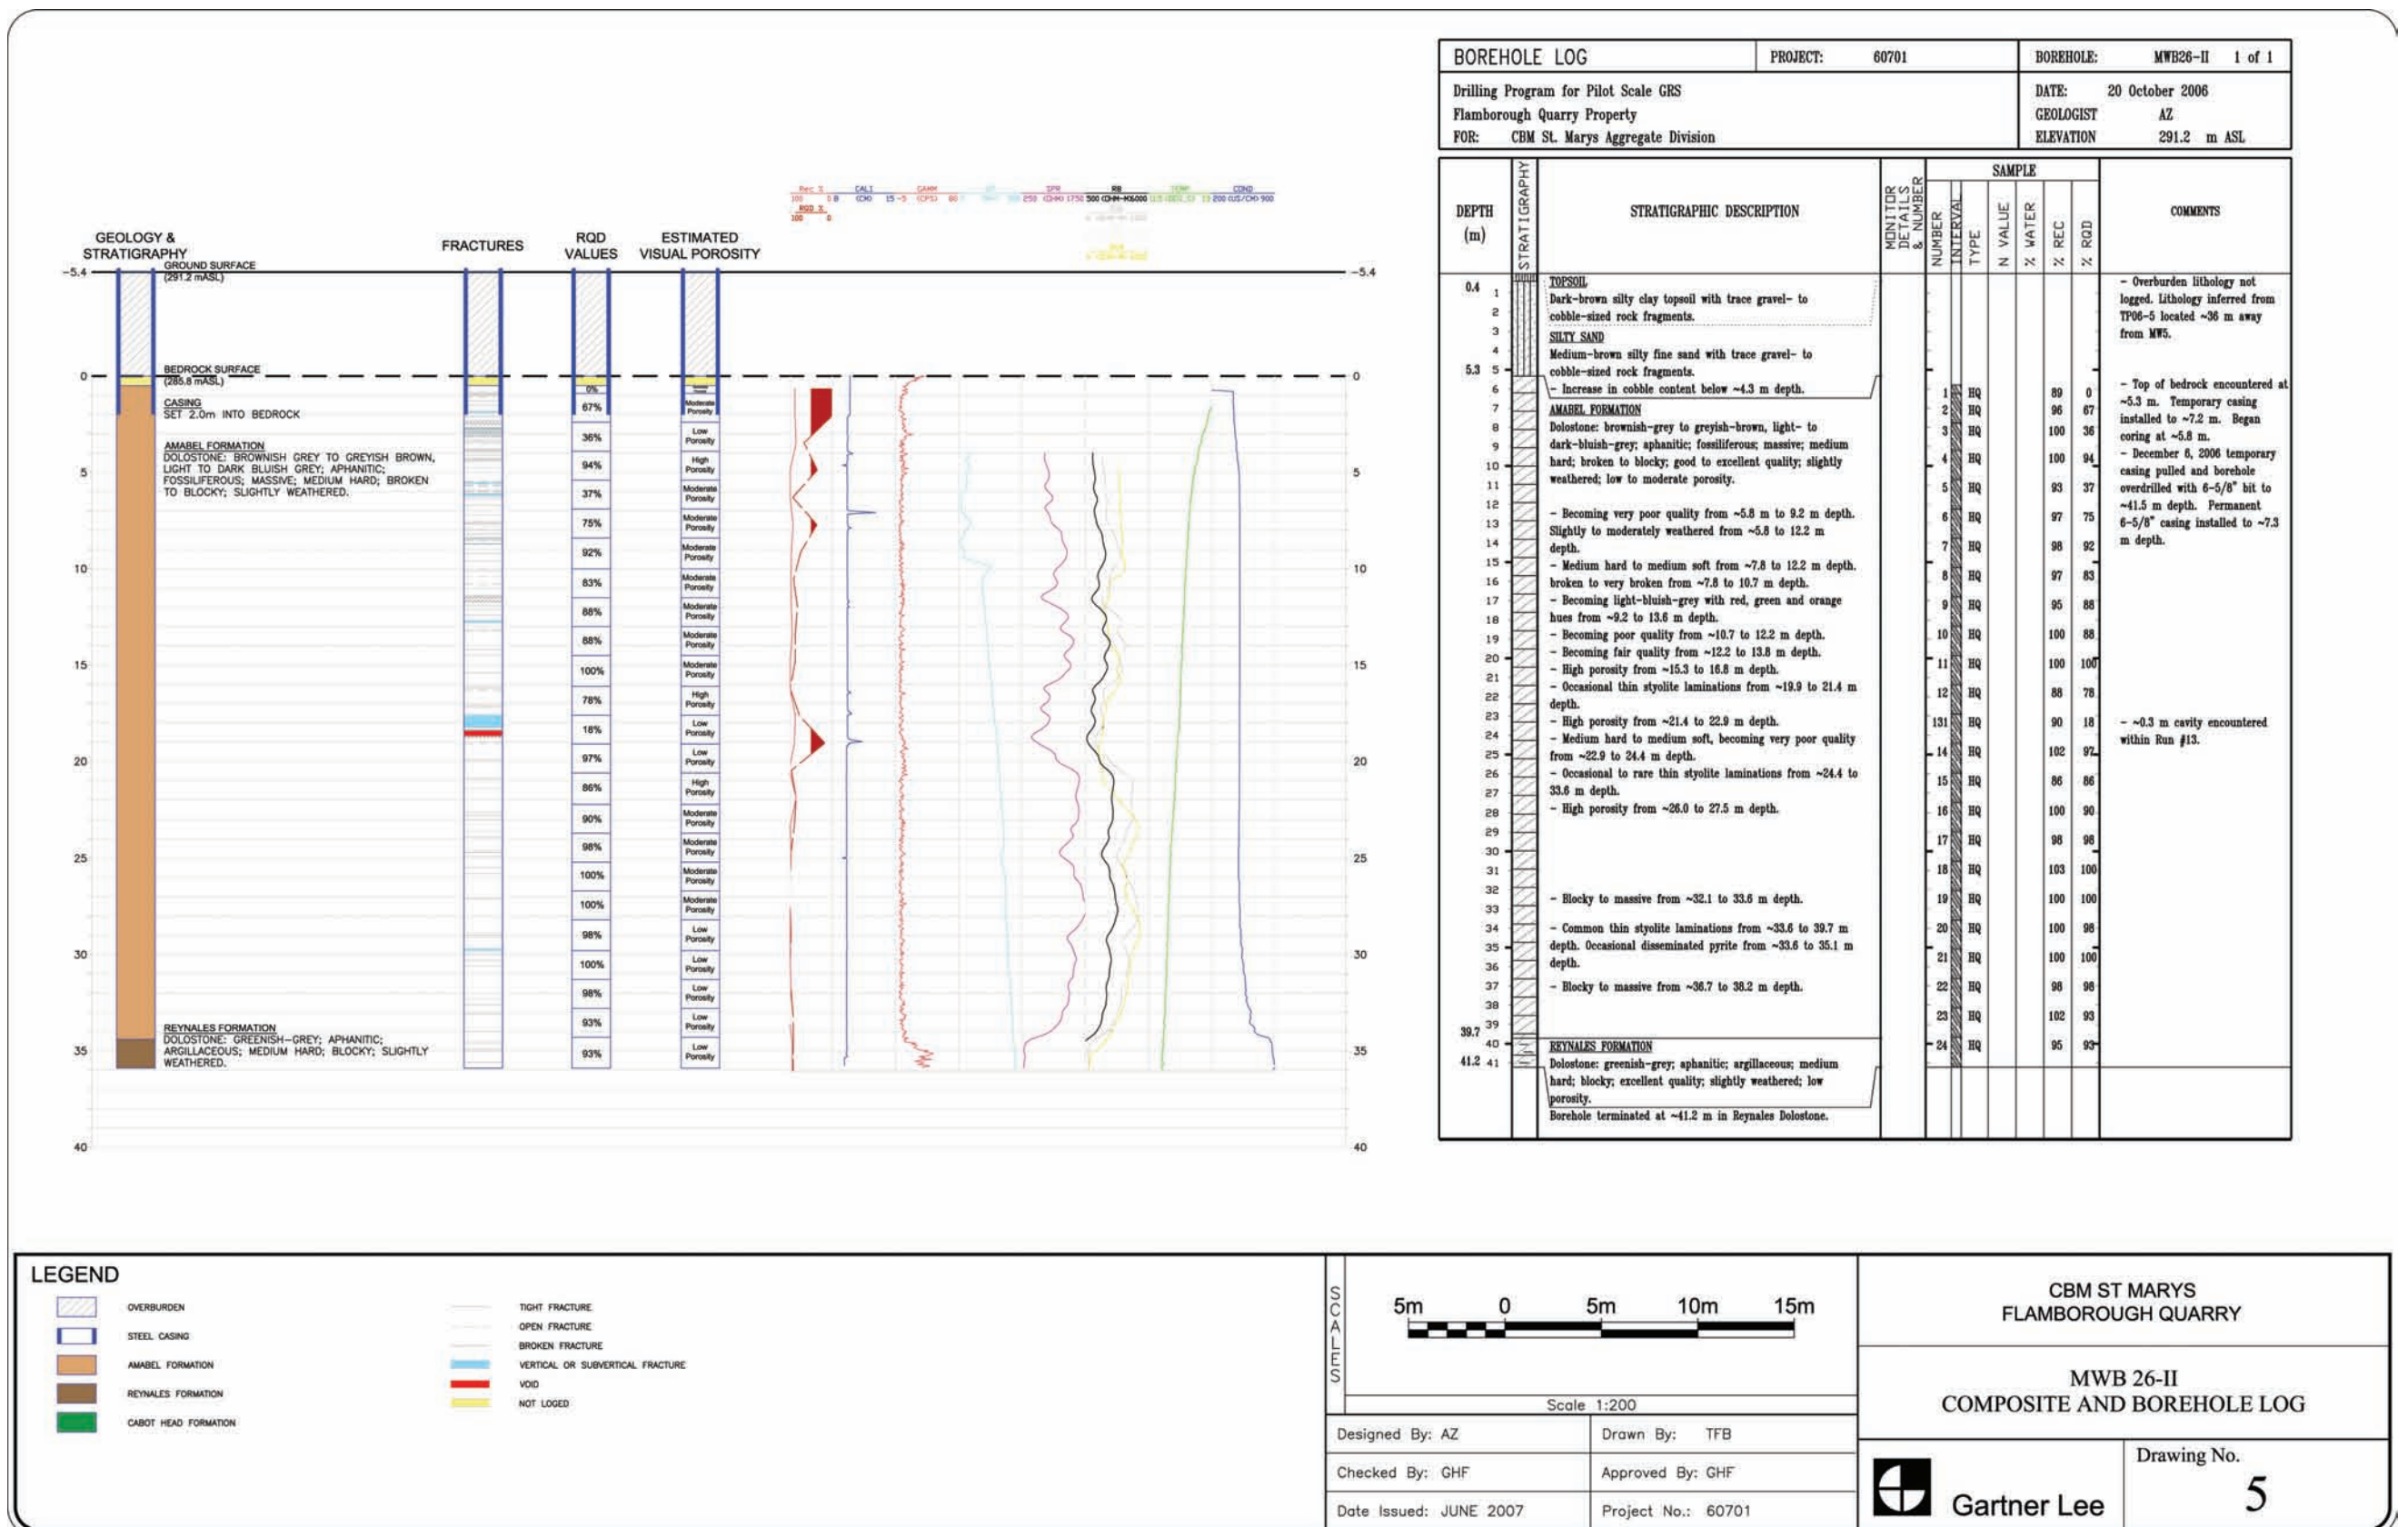

**LEGEND**

	OVERBURDEN		TIGHT FRACTURE
	STEEL CASING		OPEN FRACTURE
	AMABEL FORMATION		BROKEN FRACTURE
	REYNALDES FORMATION		VERTICAL OR SUBVERTICAL FRACTURE
	CABOT HEAD FORMATION		VOID
			NOT LOGGED

Scale 1:200

5m 0 5m 10m 15m

Scale 1:200

Designed By: AZ Drawn By: TFB

Checked By: GHF Approved By: GHF

Date Issued: JUNE 2007 Project No.: 60701

CBM ST MARYS  
FLAMBOROUGH QUARRY

MWB 26-II  
COMPOSITE AND BOREHOLE LOG

Drawing No. 5

Gartner Lee

